


1. BUILDING WILL BE DESIGNED (STRUCTURES) AS PER RELEVANT IS CODES FOR EARTH QUAKE RESISTANCE.  
 2. BUILDING IS HAS AUTOMATIC SPRINKLER SYSTEM IN ALL FLOORS.

LEGEND: —


**Projects**  
 REVISED BUILDING PLAN OF GROUP HOUSING COLONY ADDITIONAL LICENSED AREA MEASURING 3.9375 ACRES (LICENSE NO.43 OF 2014 DATED 16-08-2014) ADJOINING TO ALREADY LICENSED GRANTED AREA OF GROUP HOUSING SCHEME MEASURING 28.6666 ACRES (LICENSE NO.246 OF 2007 DATED 29-10-2007, LICENSE NO. 56 OF 2011 DATED 15-01-2011, LICENSE NO.31 OF 2012 DATED 11-01-2012, 22-04-2012, LICENSE NO.66 OF 2012 DATED 21-06-2012 & LICENSE NO. 67 OF 2012 DATED 21-06-2012) TOTAL AREA 32.0604 ACRES IN SECTOR-04,GURGAON MANESAR URBAN COMPLEX BEING DEVELOPED BY JURATUS ESTATED. LTD. AND OTHERS.  
**ASSOCIATE ARCHITECTS**

**RISMS ARCHITECTS**  
 RISMS ARCHITECTS PVT. LTD.  
 69/Nora Road, Bhawan Kaji (Behind D2), Vasant Kaji, New Delhi-110017, INDIA  
 TEL: 011-2688610, 2688617  
 WWW.RISMS-ARCH.COM

OWNER'S SEAL & SIGNATURE  
 ARCHITECT'S SEAL & SIGNATURE  
 AEC-2014 5089 / 1108  
 Drawing No. 110-03  
 PROJECT NO. 110-03  
 DRAWING NO. 110-03  
 SCALE: 1/4" = 1'-0"  
 DATE: 11-03-2014  
 PROJECT NO. 110-03  
 DRAWING NO. 110-03  
 SCALE: 1/4" = 1'-0"  
 DATE: 11-03-2014

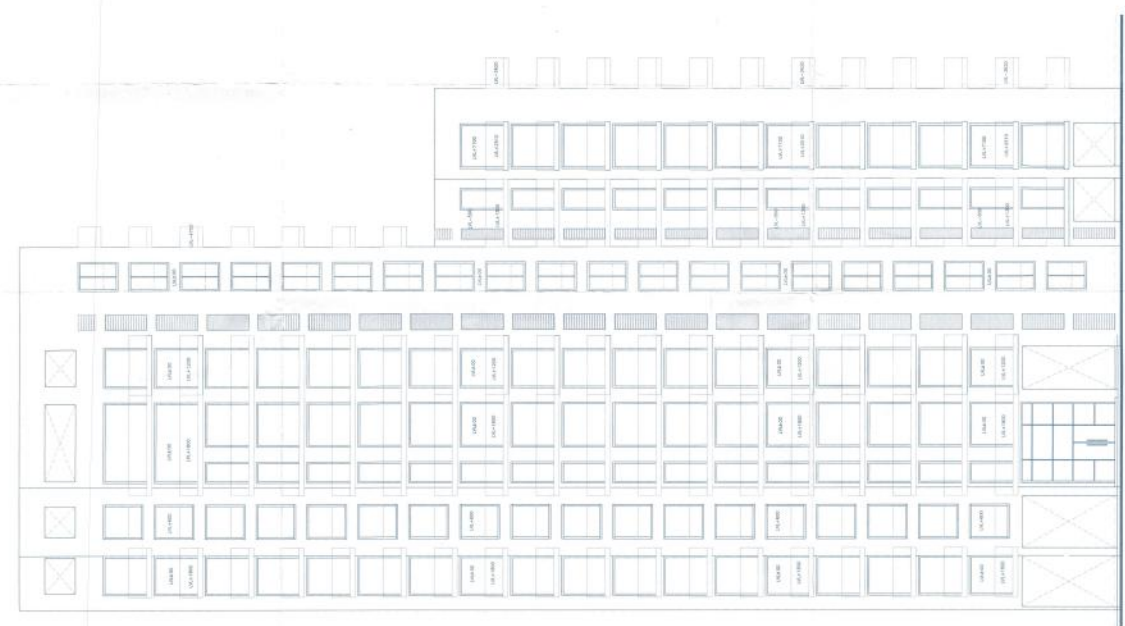

ELEVATION - C  
TOWER-10

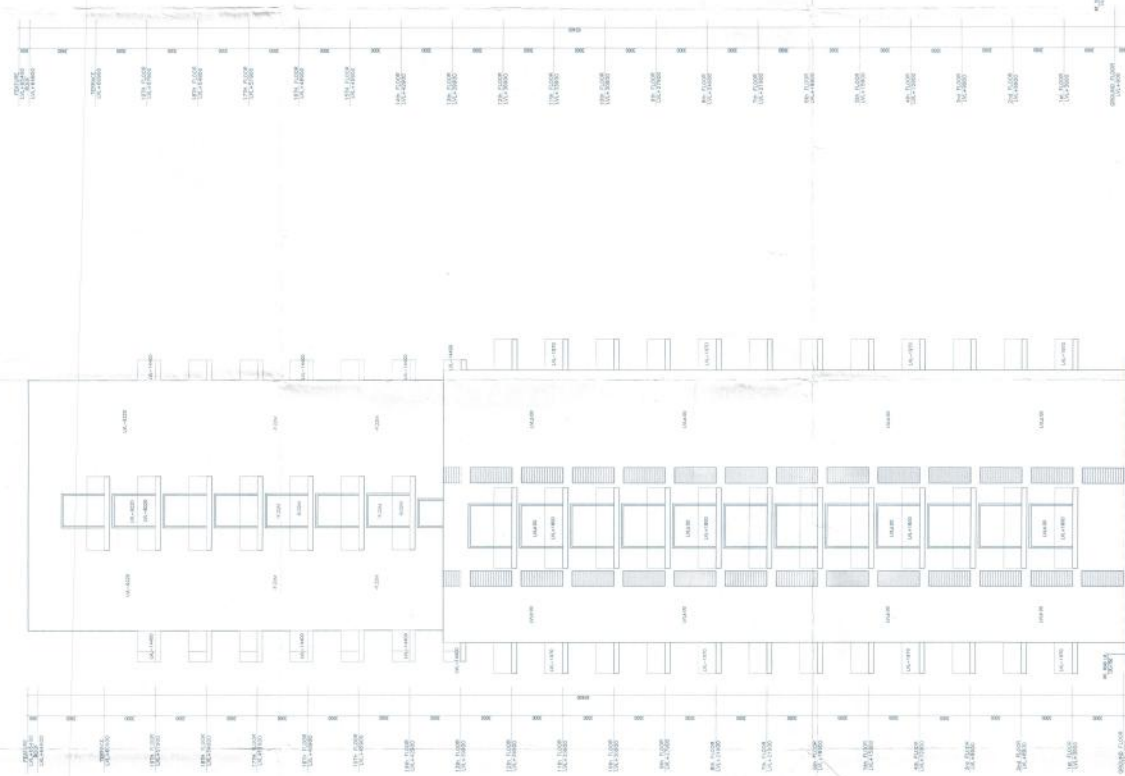

ELEVATION - B  
TOWER-10